

LEGEND

Sidewalk

Travel Lanes

Grass

Traffic Separator/  
Raised Median

Proposed Maintenance Agreement

Proposed Roadway Limits of Construction

Existing ROW

Proposed ROW

Existing LA ROW

Wall Barrier

Bridge

Curb

Ramp Shoulder

Pavement Removal

High Level Contamination

Medium Level Contamination

TAMPA HILLSBOROUGH EXPRESSWAY AUTHORITY

ROAD NO. SR 618

COUNTY HILLSBOROUGH


FINANCIAL PROJCT ID HI-0141

PREFERRED ALTERNATIVE  
CONCEPT PLAN SHEET

SHEET NO. 2

H.W. LOCHNER, INC.  
4350 W. CYPRESS STREET - SUITE 800  
TAMPA, FL 33607  
CERTIFICATE OF AUTHORIZATION #894



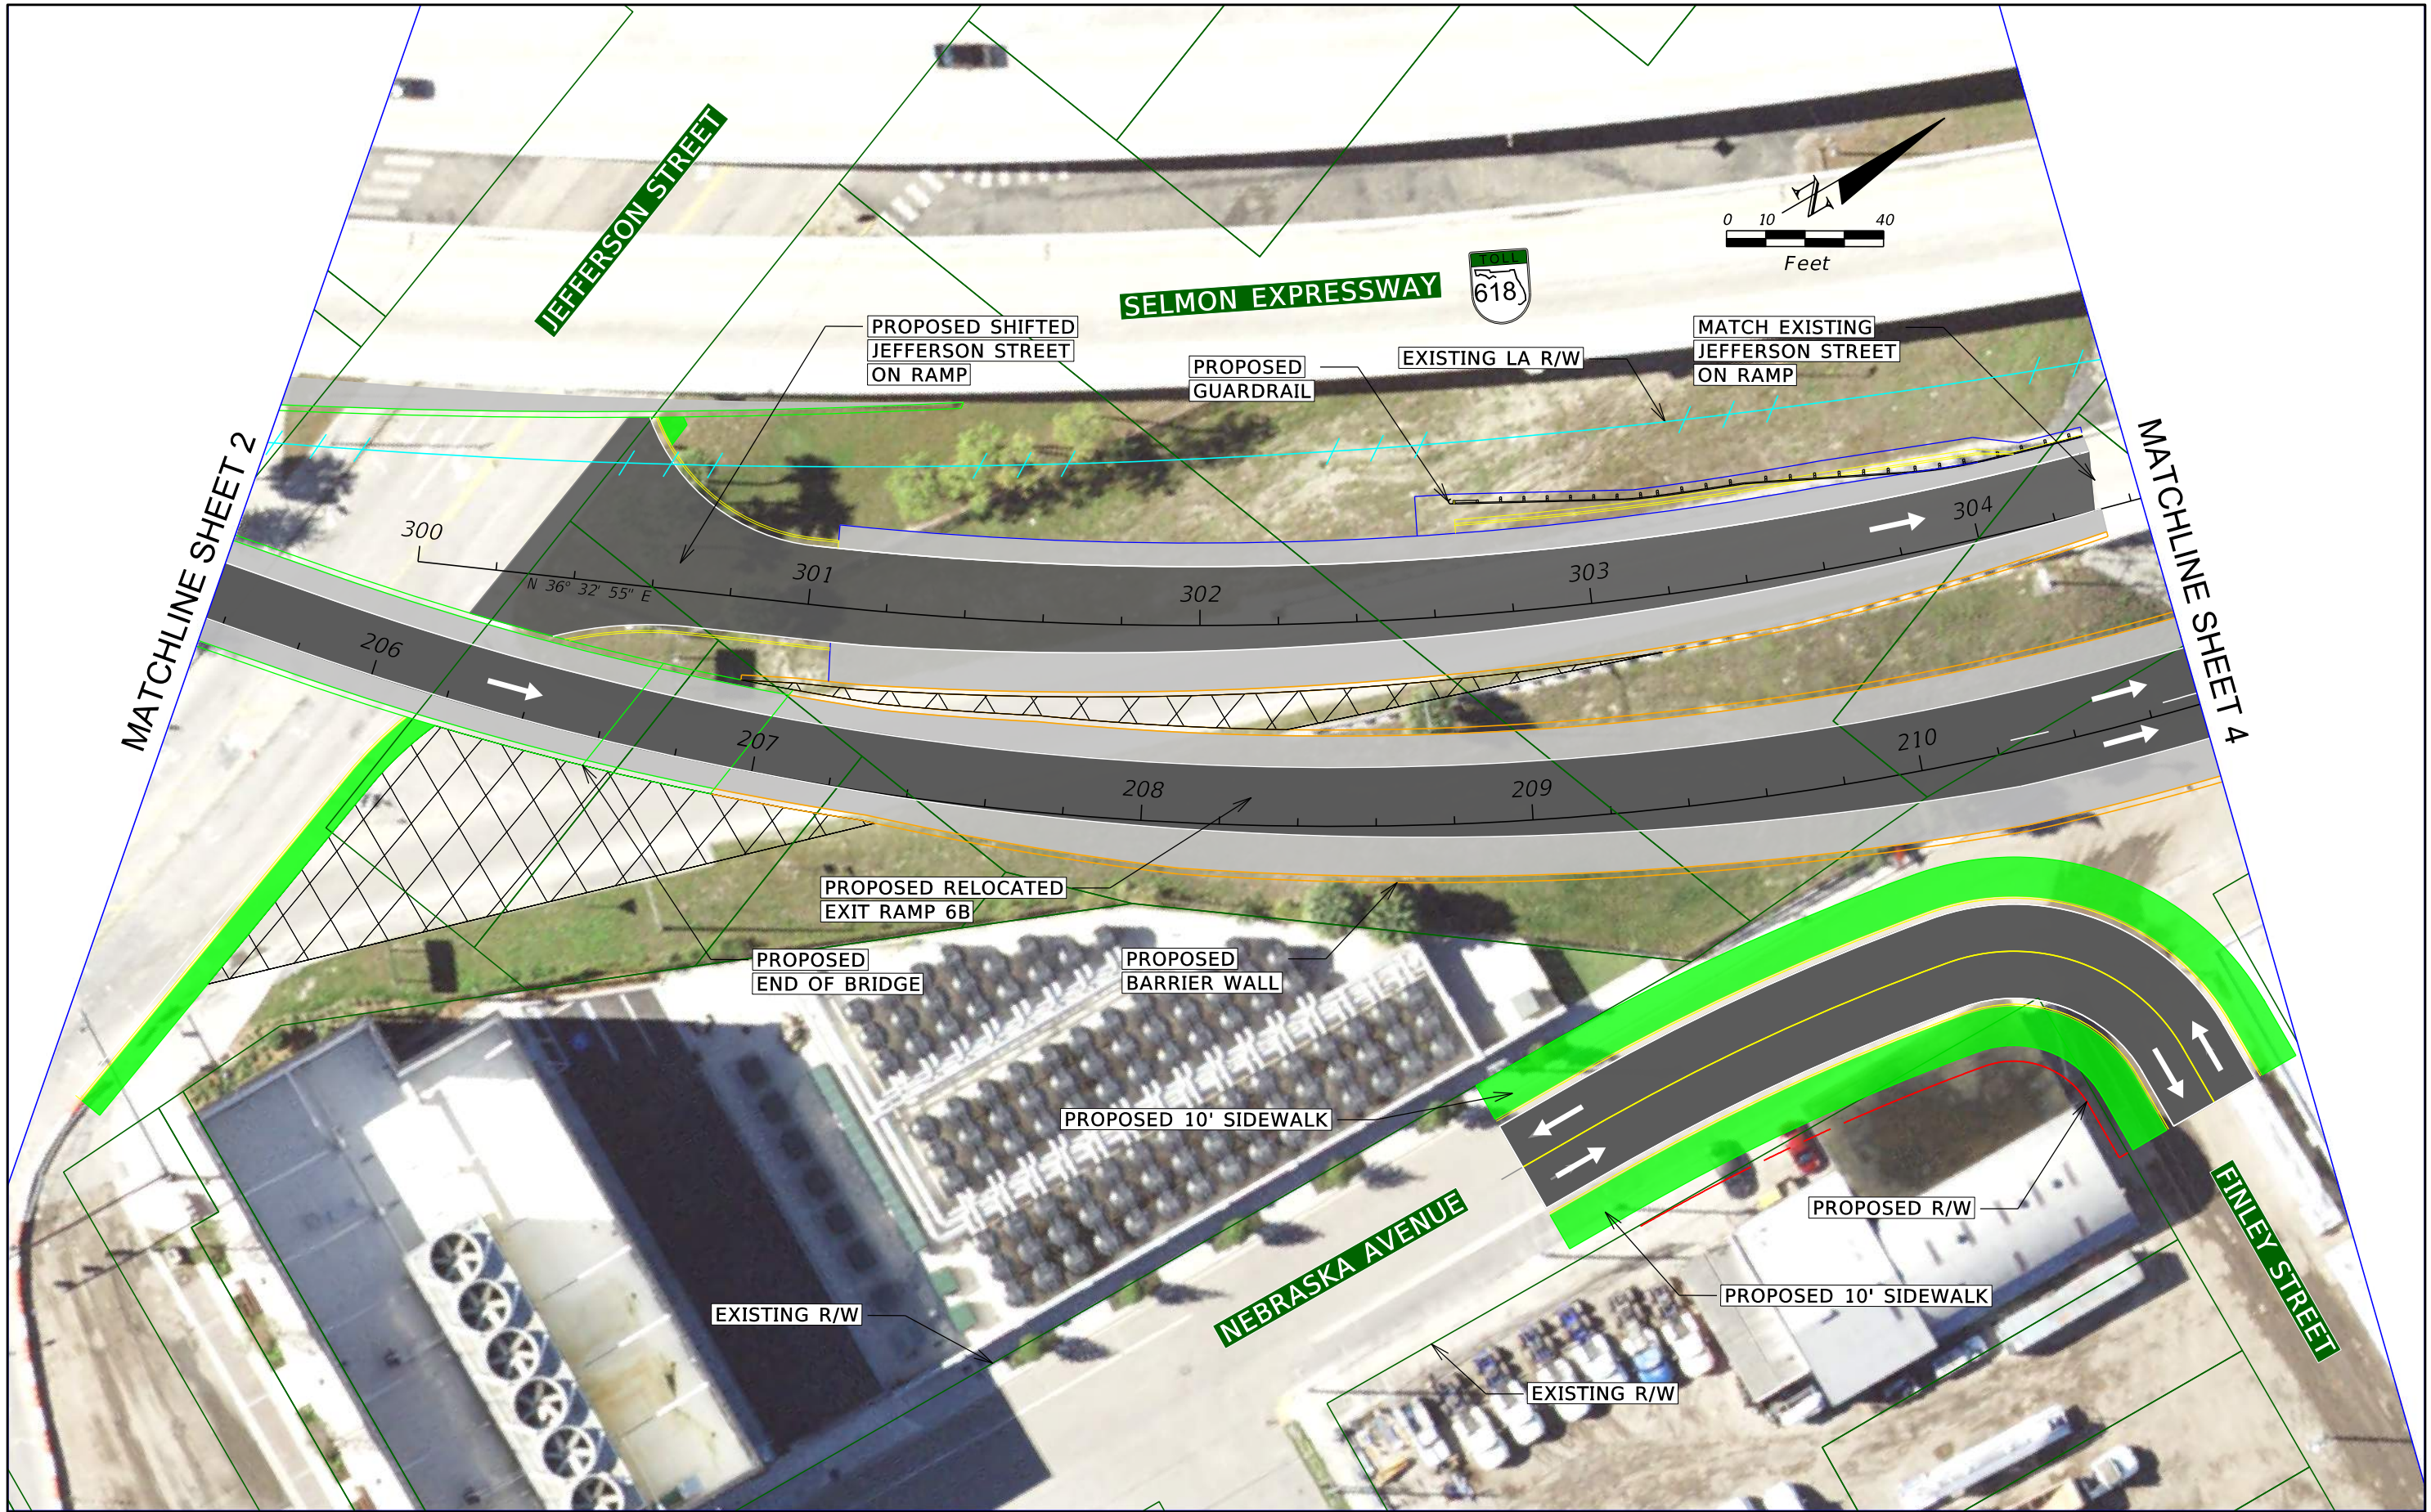

LEGEND

Sidewalk

Travel Lanes

Grass

Traffic Separator/  
Raised Median

Proposed Maintenance Agreement

Proposed Roadway Limits of Construction

Existing ROW

Proposed ROW

Existing LA ROW

Wall Barrier

Bridge

Curb

Ramp Shoulder

Pavement Removal

High Level Contamination

Medium Level Contamination

TAMPA HILLSBOROUGH EXPRESSWAY AUTHORITY

ROAD NO.

COUNTY

FINANCIAL PROJCT ID

SR 618

HILLSBOROUGH


HI-0141

PREFERRED ALTERNATIVE  
CONCEPT PLAN SHEET

SHEET NO.

3



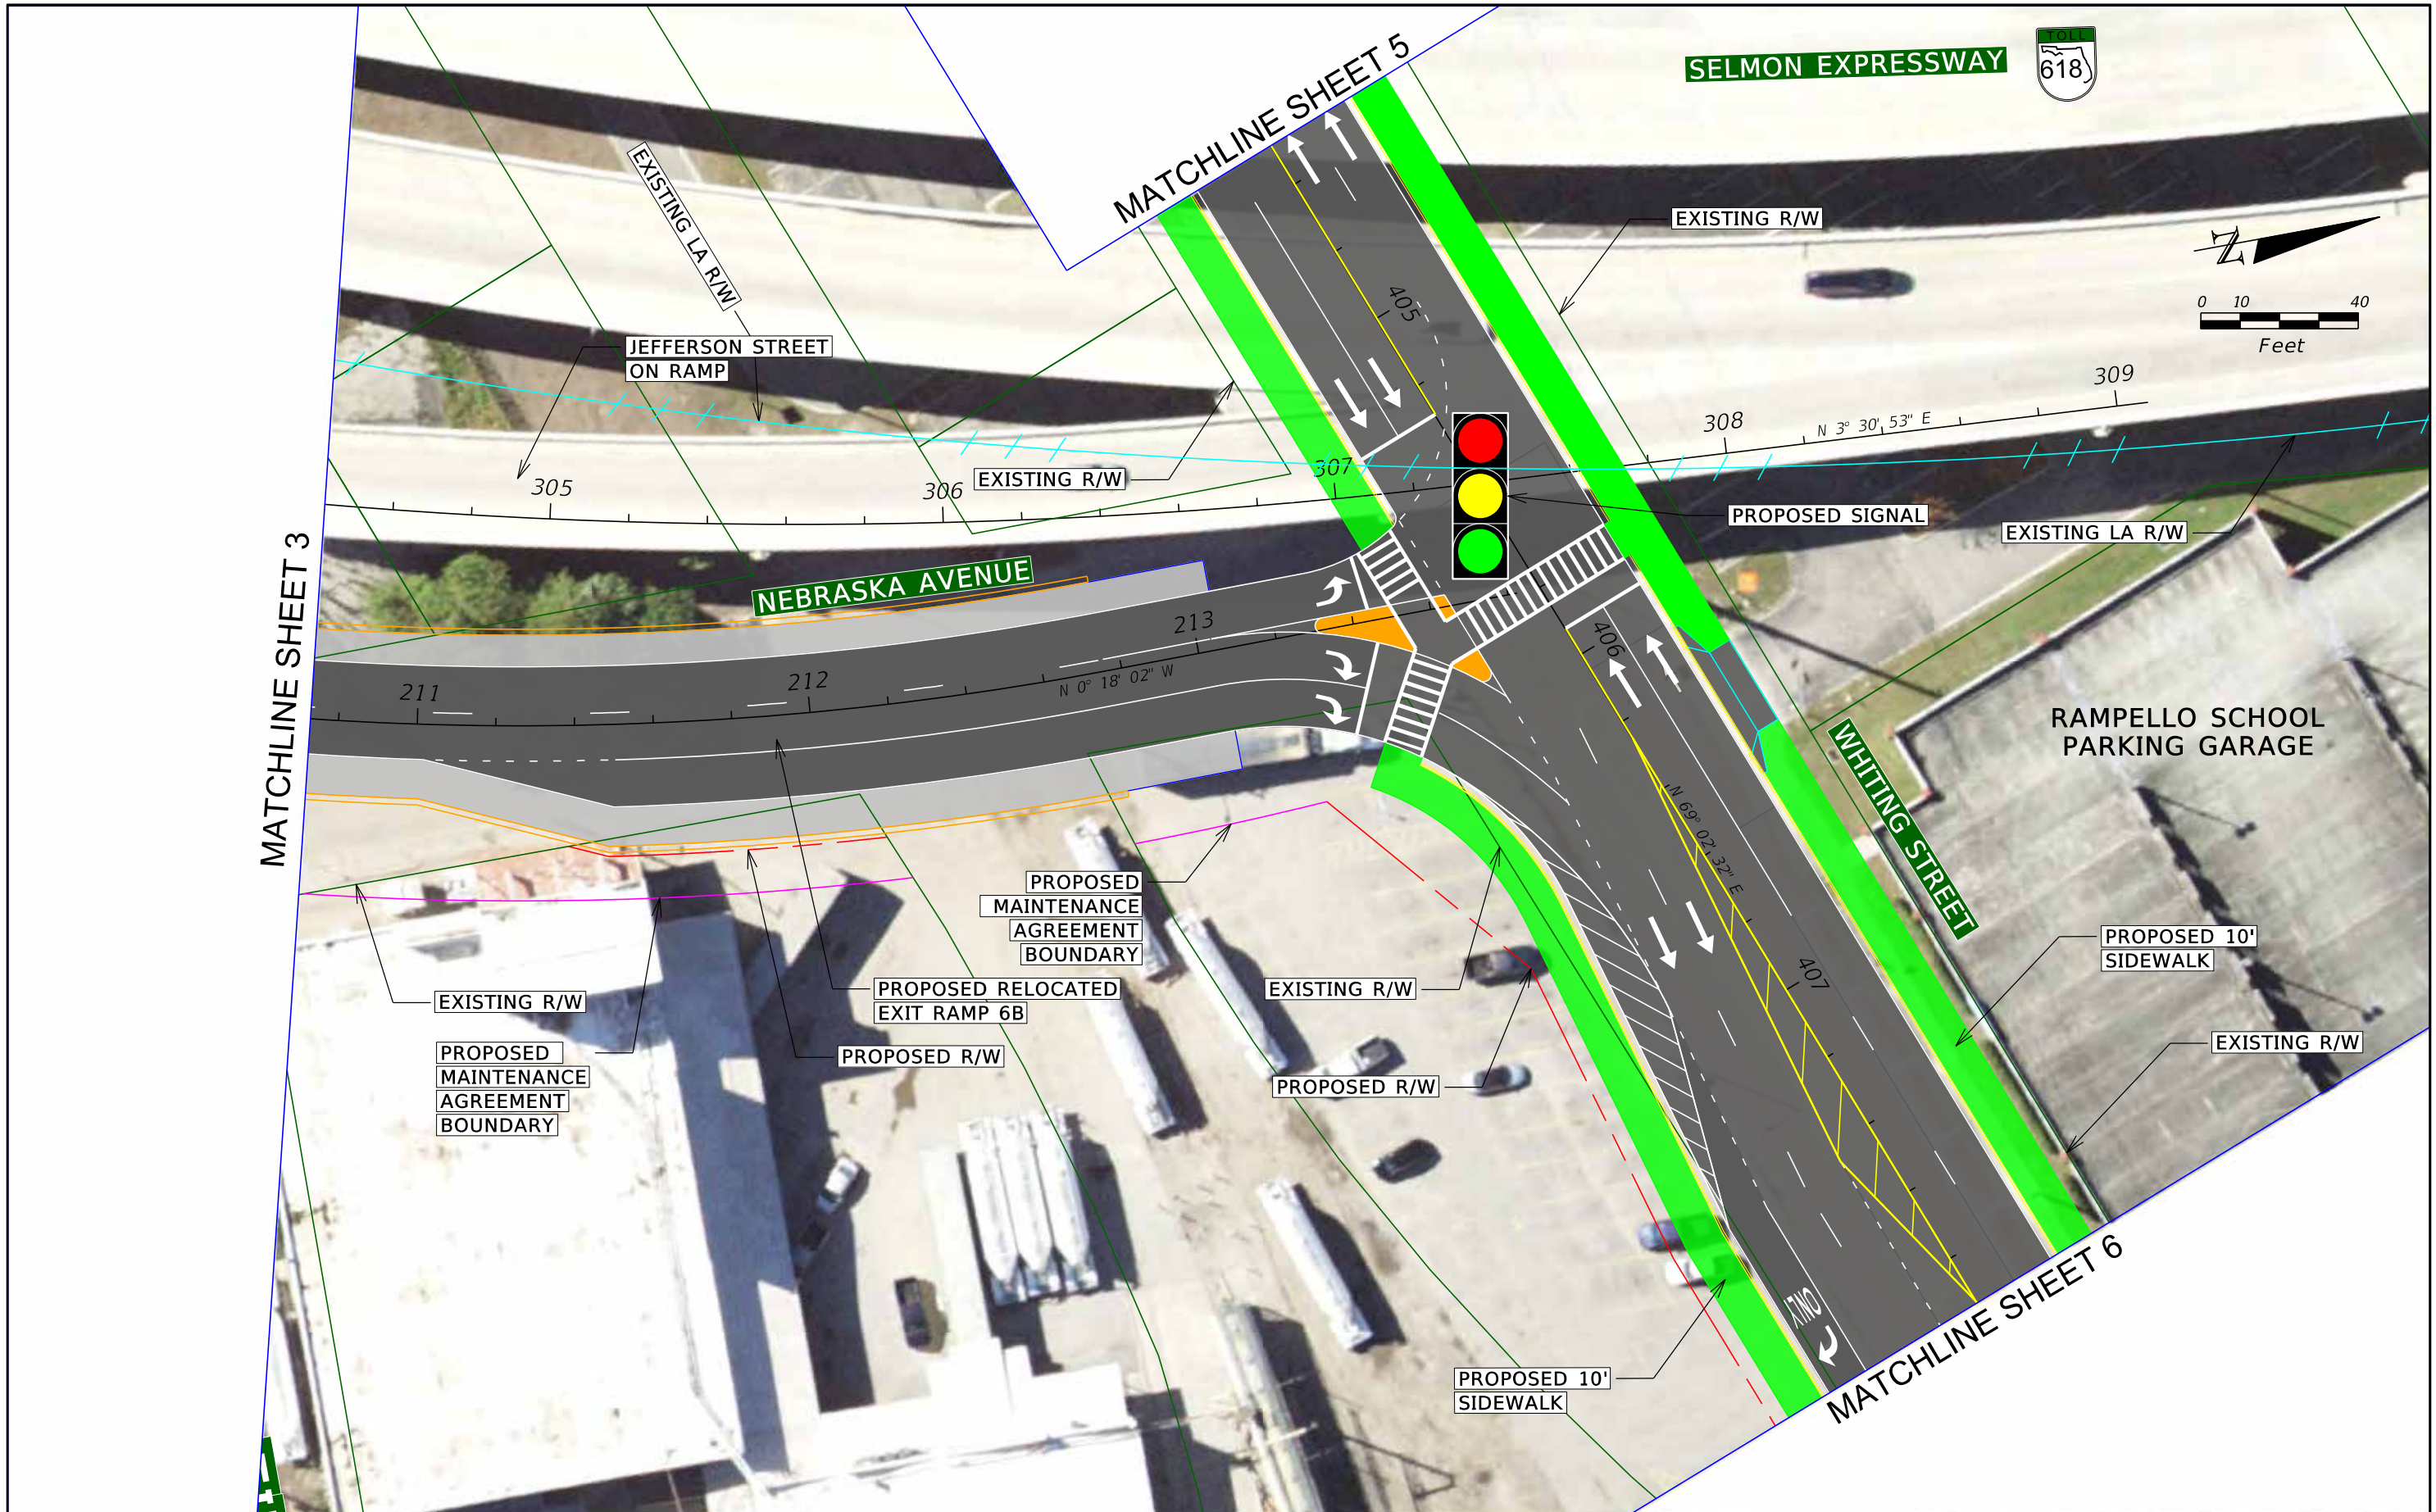

<b>LEGEND</b>	Sidewalk	Proposed Maintenance Agreement	Existing LA ROW	Ramp Shoulder
	Travel Lanes	Proposed Roadway Limits of Construction	Wall Barrier	Pavement Removal
Grass	Existing ROW	Bridge	High Level Contamination	
Traffic Separator/Raised Median	Proposed ROW	Curb	Medium Level Contamination	

<b>TAMPA HILLSBOROUGH EXPRESSWAY AUTHORITY</b>		
ROAD NO.	COUNTY	FINANCIAL PROJCT ID
SR 618	HILLSBOROUGH	HI-0141


**PREFERRED ALTERNATIVE**

**CONCEPT PLAN SHEET**







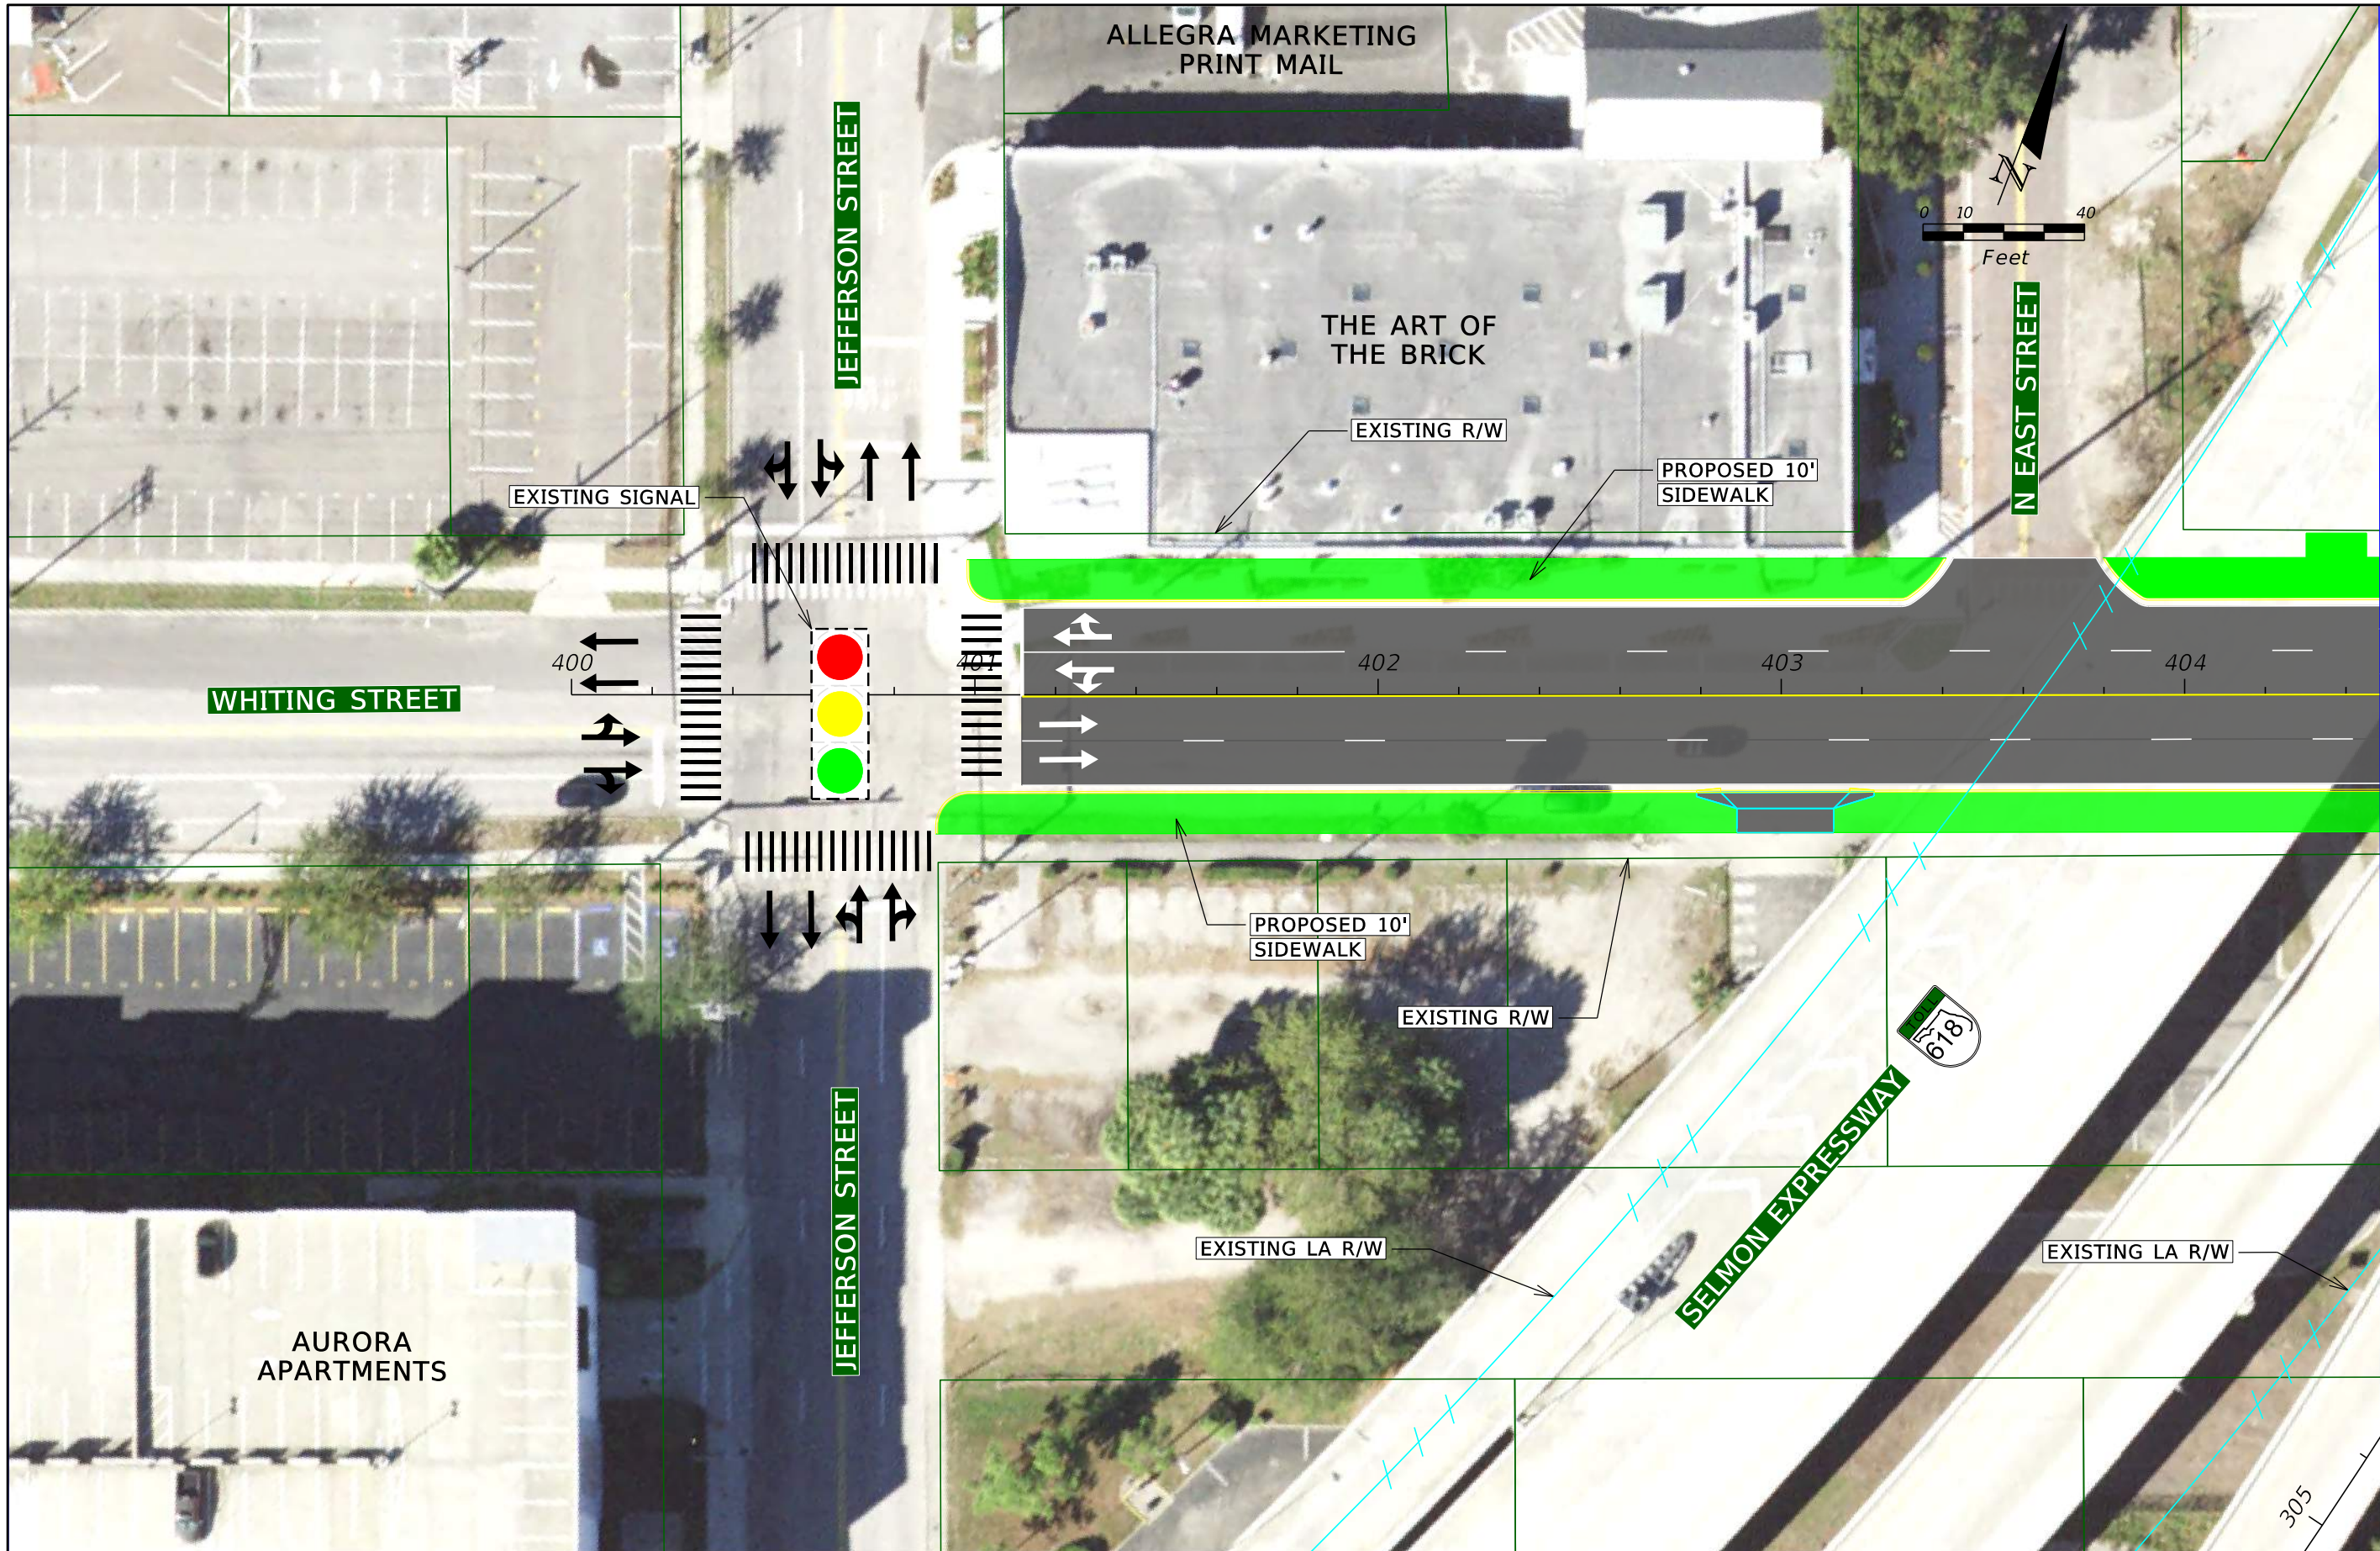









SHEET NO.
4

H.W. LOCHNER, INC.  
4350 W. CYPRESS STREET - SUITE 800  
TAMPA, FL 33607  
CERTIFICATE OF AUTHORIZATION #894






MATCHLINE SHEET 4

LEGEND		Sidewalk		Proposed Maintenance Agreement		Existing LA ROW		Ramp Shoulder	<div>H.W. LOCHNER, INC. 4350 W. CYPRESS STREET - SUITE 800 TAMPA, FL 33607 CERTIFICATE OF AUTHORIZATION #894</div>	TAMPA HILLSBOROUGH EXPRESSWAY AUTHORITY			<div>PREFERRED ALTERNATIVE CONCEPT PLAN SHEET</div>	SHEET NO.
		Travel Lanes		Proposed Roadway Limits of Construction		Wall Barrier		Pavement Removal		ROAD NO.	COUNTY	FINANCIAL PROJ ID		5
		Grass		Existing ROW		Bridge		High Level Contamination		SR 618	HILLSBOROUGH	HI-0141		
		Traffic Separator/ Raised Median		Proposed ROW		Curb		Medium Level Contamination						



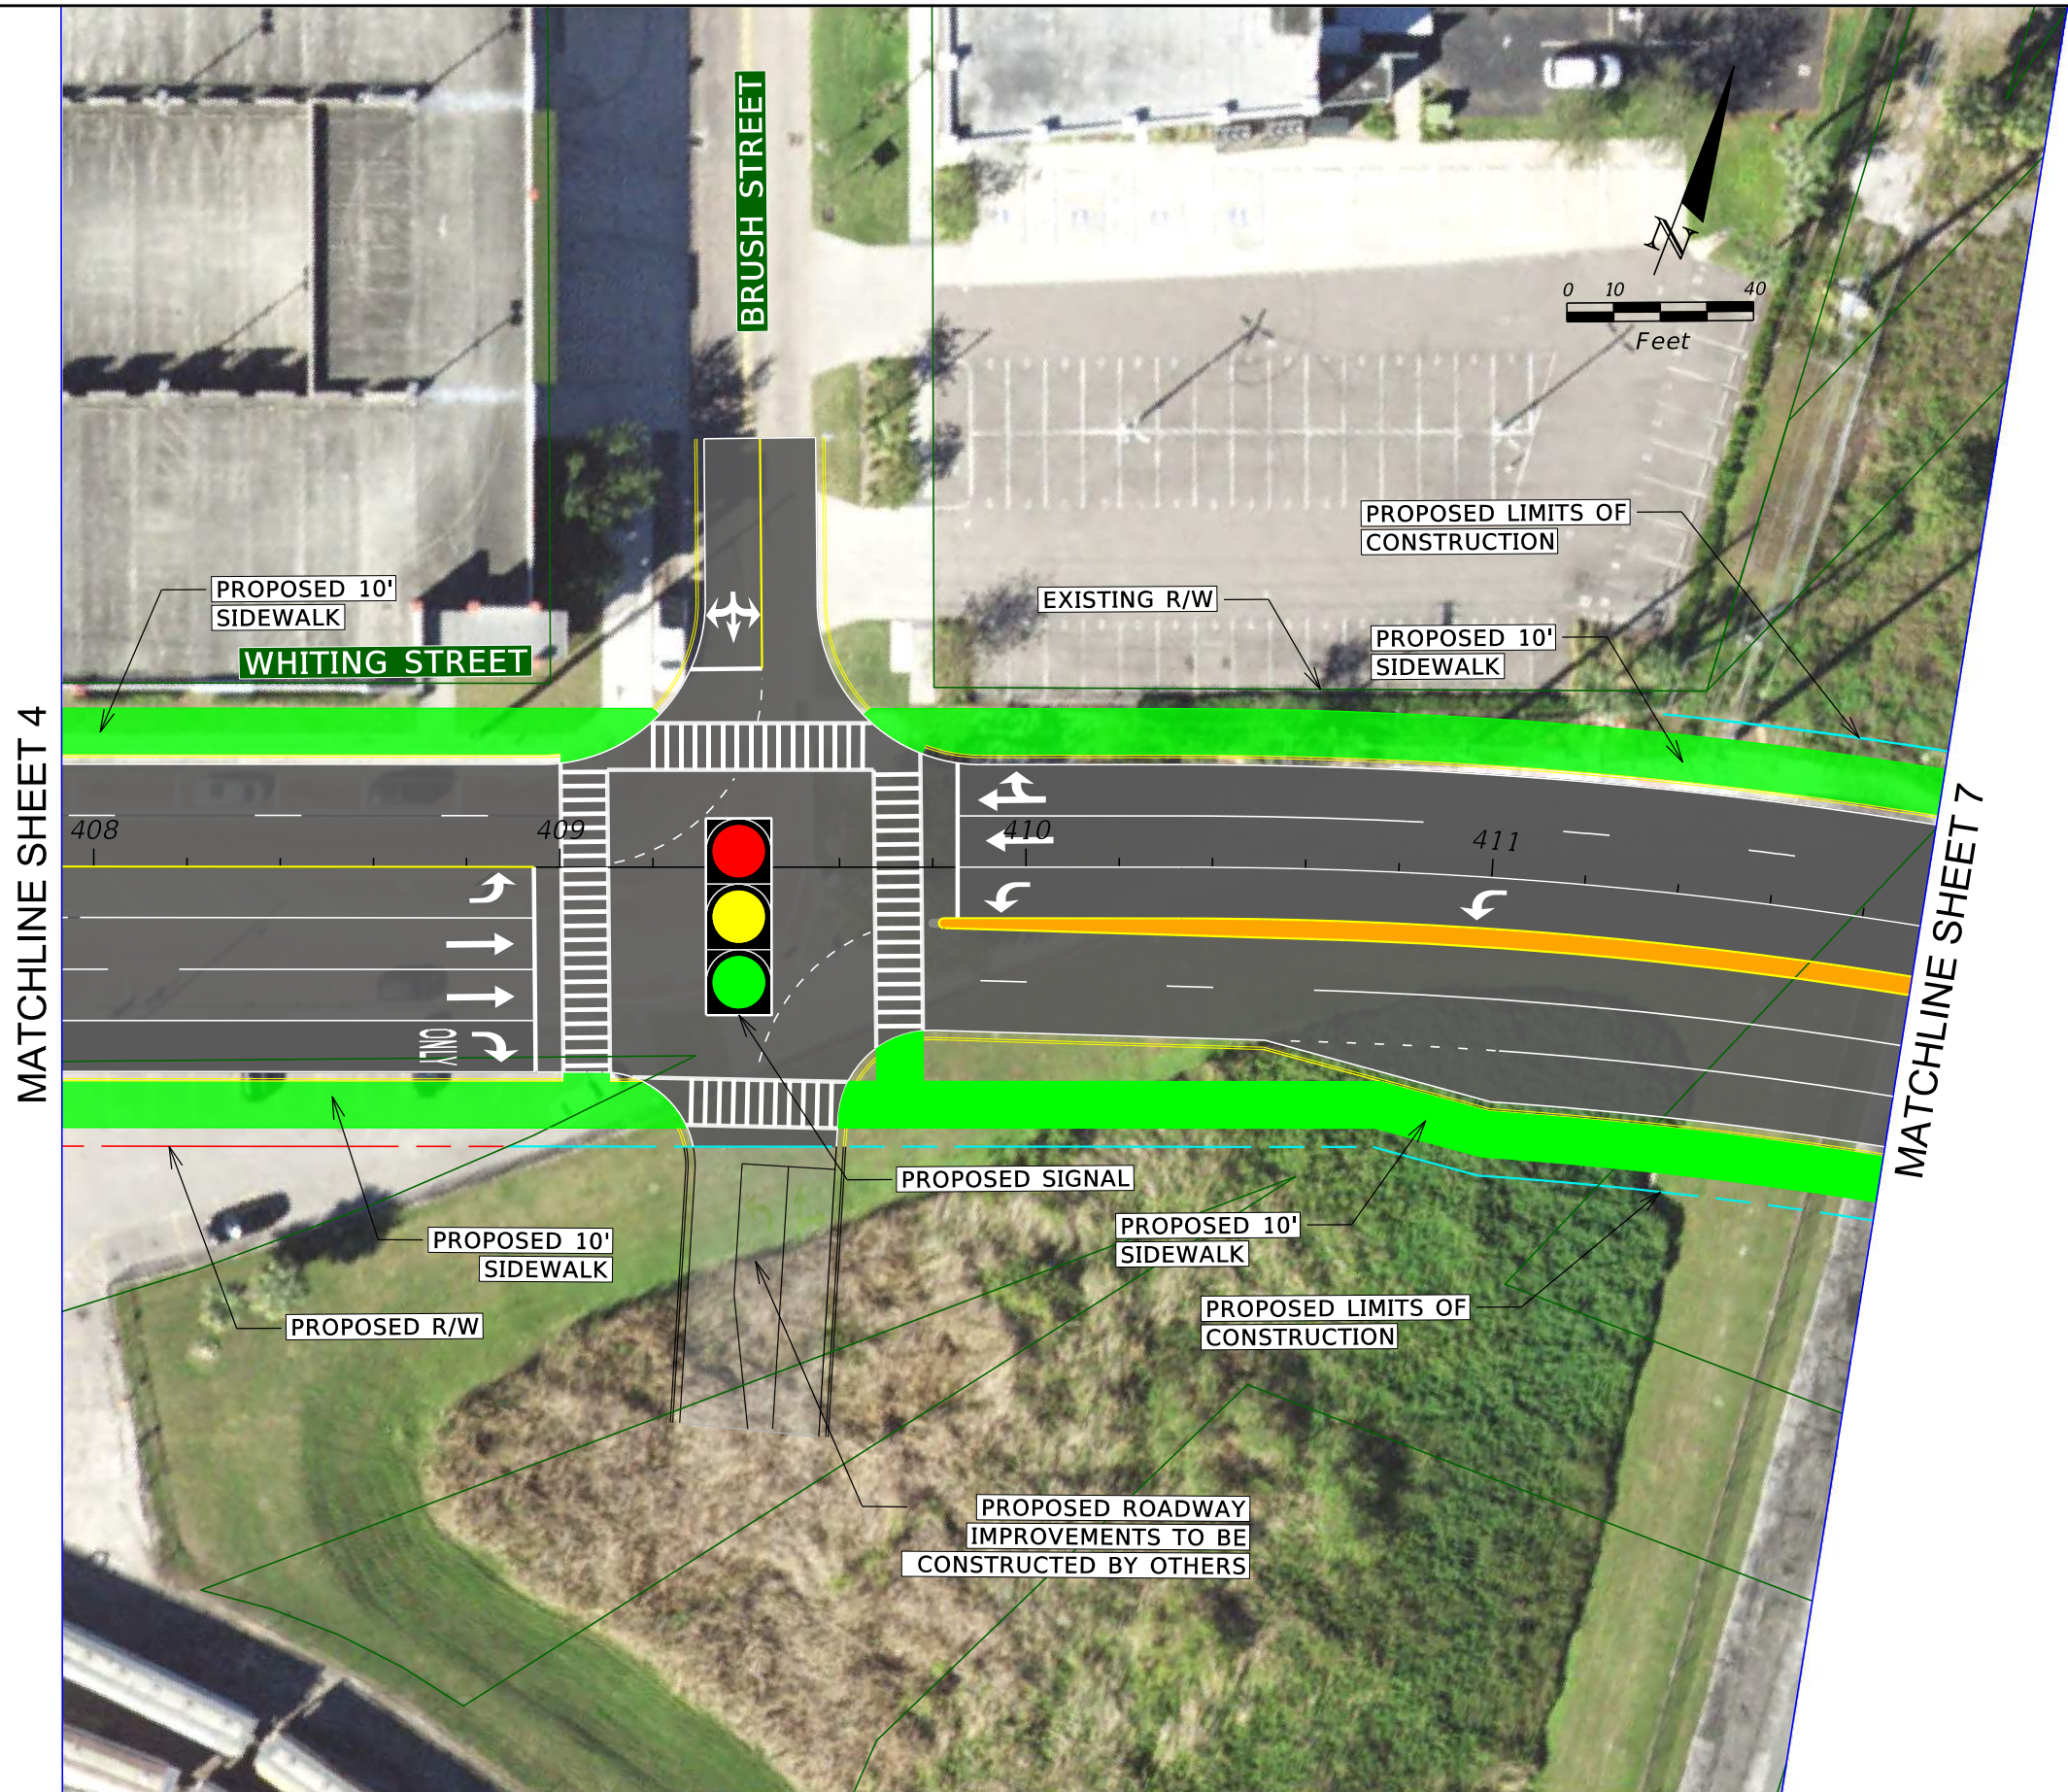

LEGEND

Sidewalk

Travel Lanes

Grass

Traffic Separator/  
Raised Median

Proposed Maintenance Agreement

Proposed Roadway Limits of Construction

Existing ROW

Proposed ROW

Existing LA ROW

Wall Barrier

Bridge

Curb

Ramp Shoulder

Pavement Removal

High Level Contamination

Medium Level Contamination

TAMPA HILLSBOROUGH EXPRESSWAY AUTHORITY


ROAD NO.	COUNTY	FINANCIAL PROJCT ID
SR 618	HILLSBOROUGH	HI-0141

PREFERRED ALTERNATIVE  
CONCEPT PLAN SHEET

SHEET NO.

6



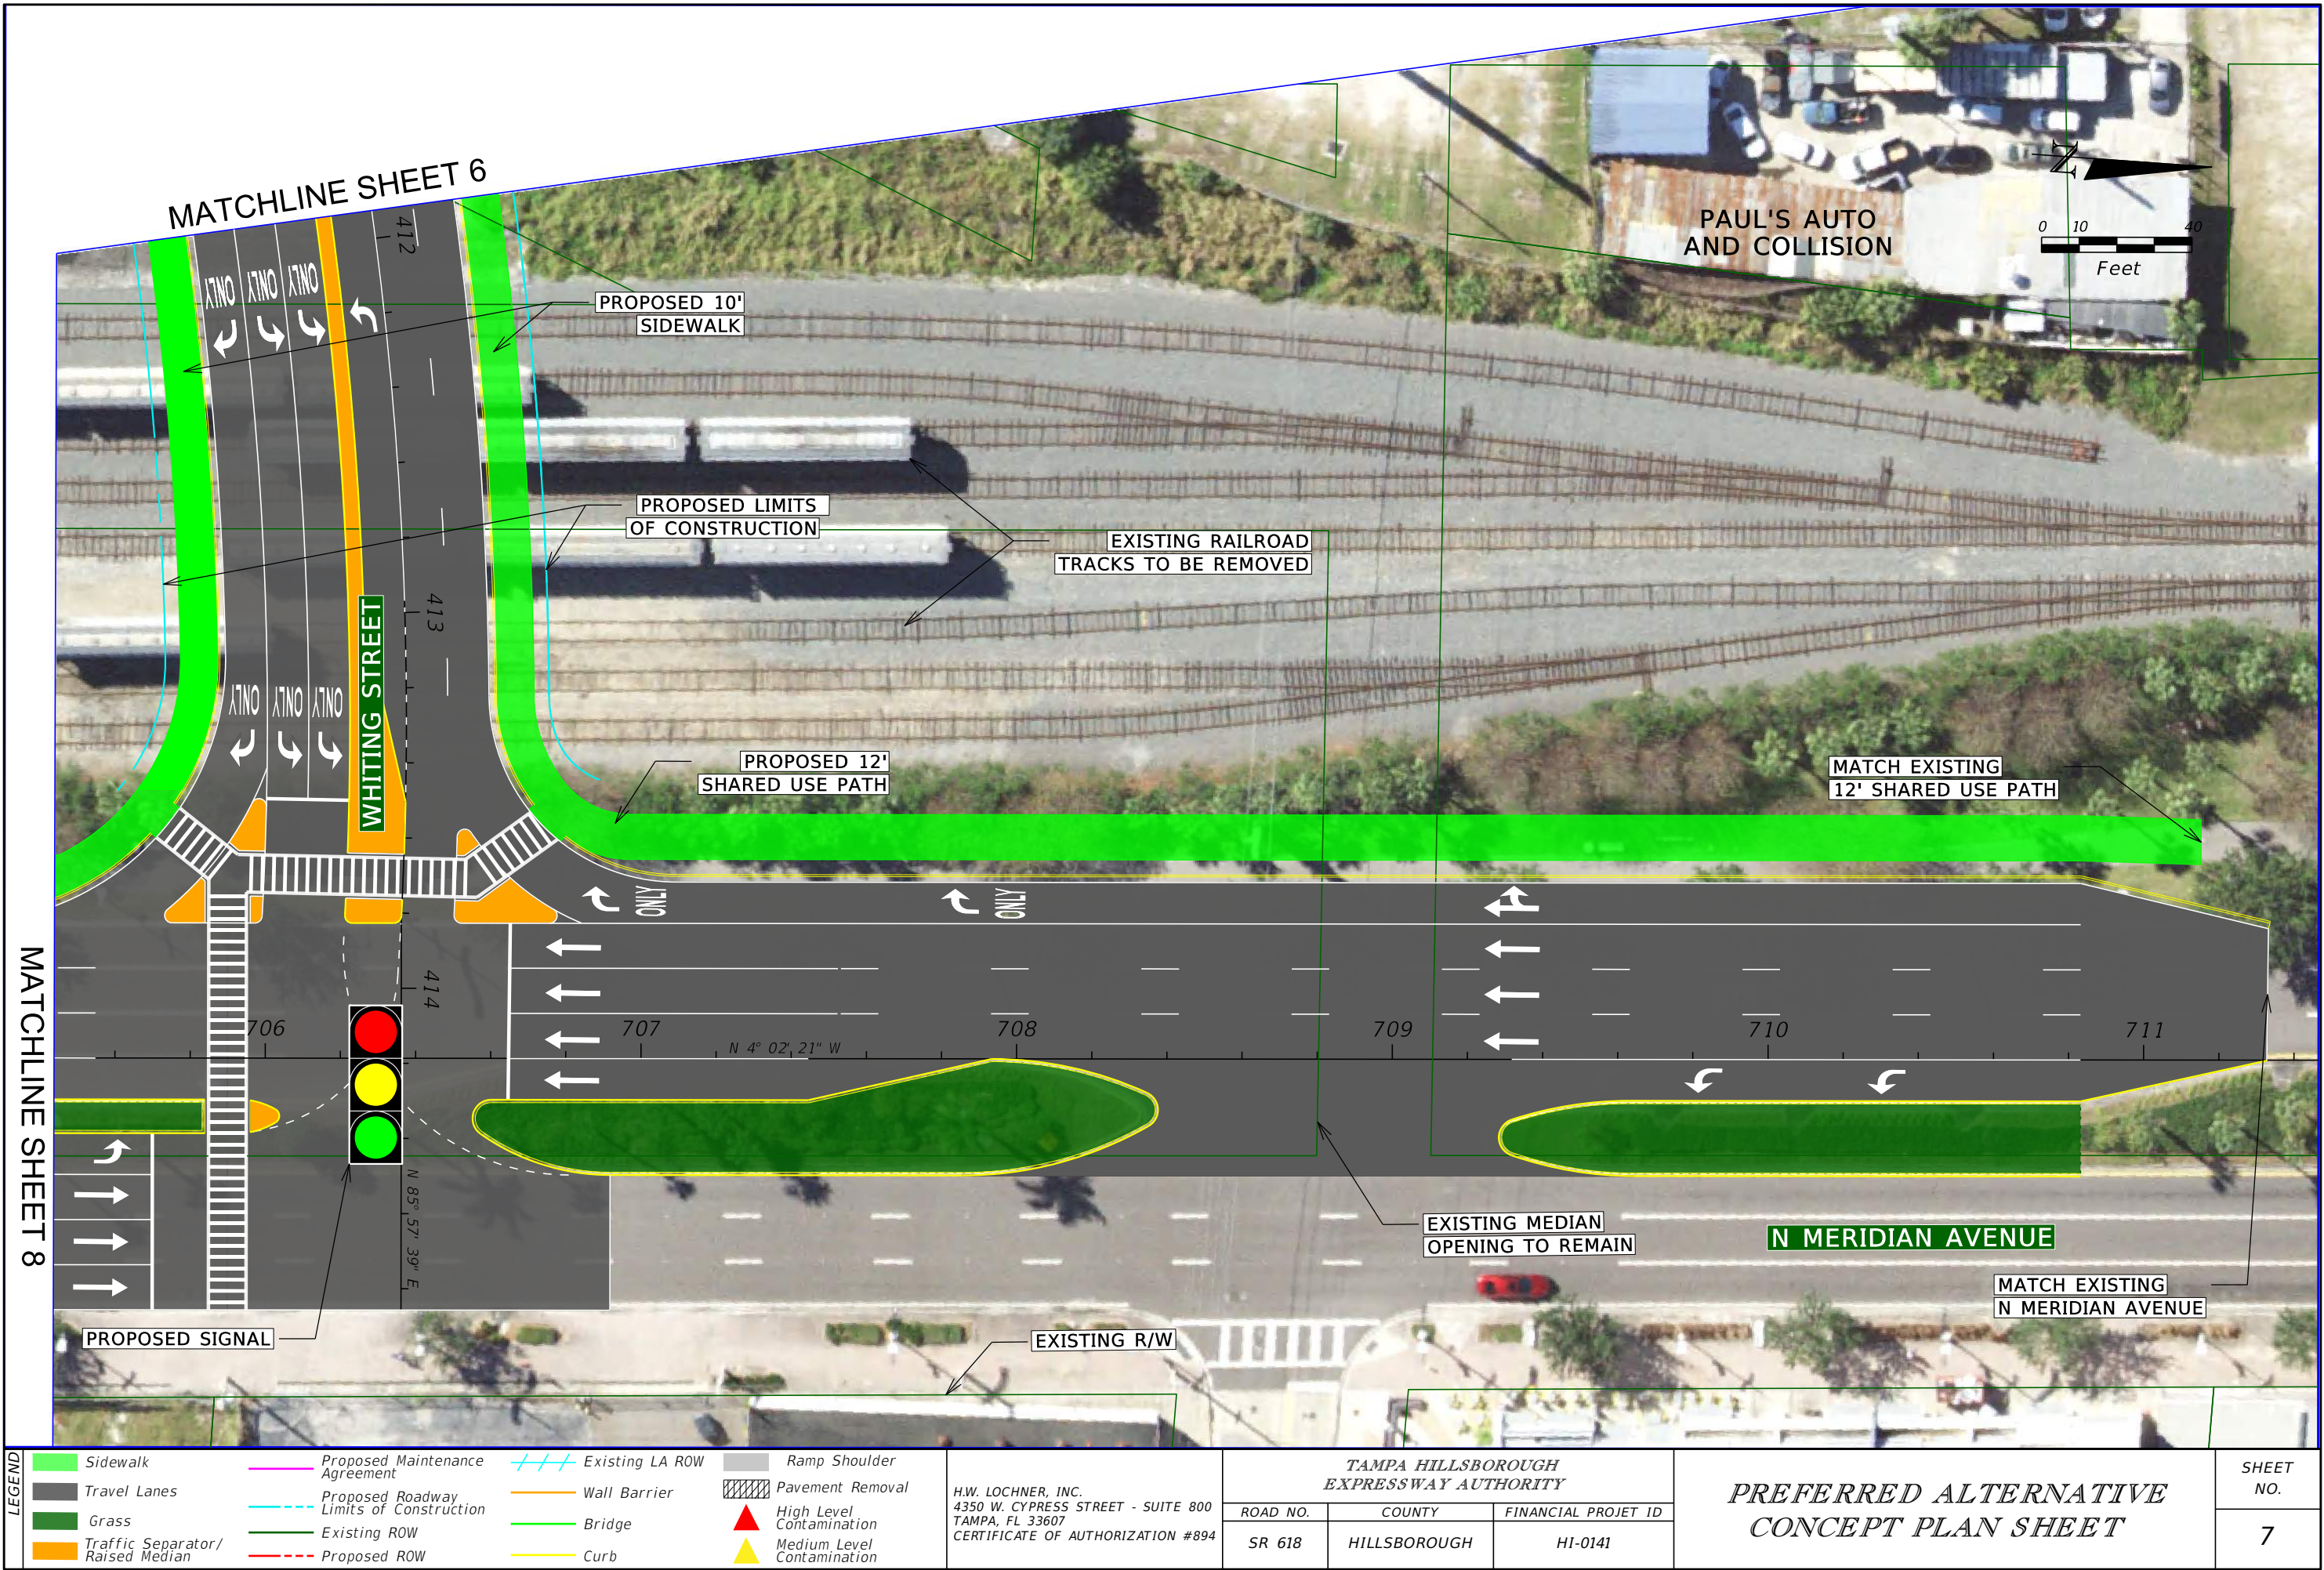

MATCHLINE SHEET 8


LEGEND

	Sidewalk		Proposed Maintenance Agreement		Existing LA ROW		Ramp Shoulder
	Travel Lanes		Proposed Roadway Limits of Construction		Wall Barrier		Pavement Removal
	Grass		Existing ROW		Bridge		High Level Contamination
	Traffic Separator/ Raised Median		Proposed ROW		Curb		Medium Level Contamination

H.W. LOCHNER, INC.  
4350 W. CYPRESS STREET - SUITE 800  
TAMPA, FL 33607  
CERTIFICATE OF AUTHORIZATION #894

TAMPA HILLSBOROUGH EXPRESSWAY AUTHORITY			PREFERRED ALTERNATIVE CONCEPT PLAN SHEET	SHEET NO.  7
ROAD NO.	COUNTY	FINANCIAL PROJCT ID		
SR 618	HILLSBOROUGH	HI-0141		



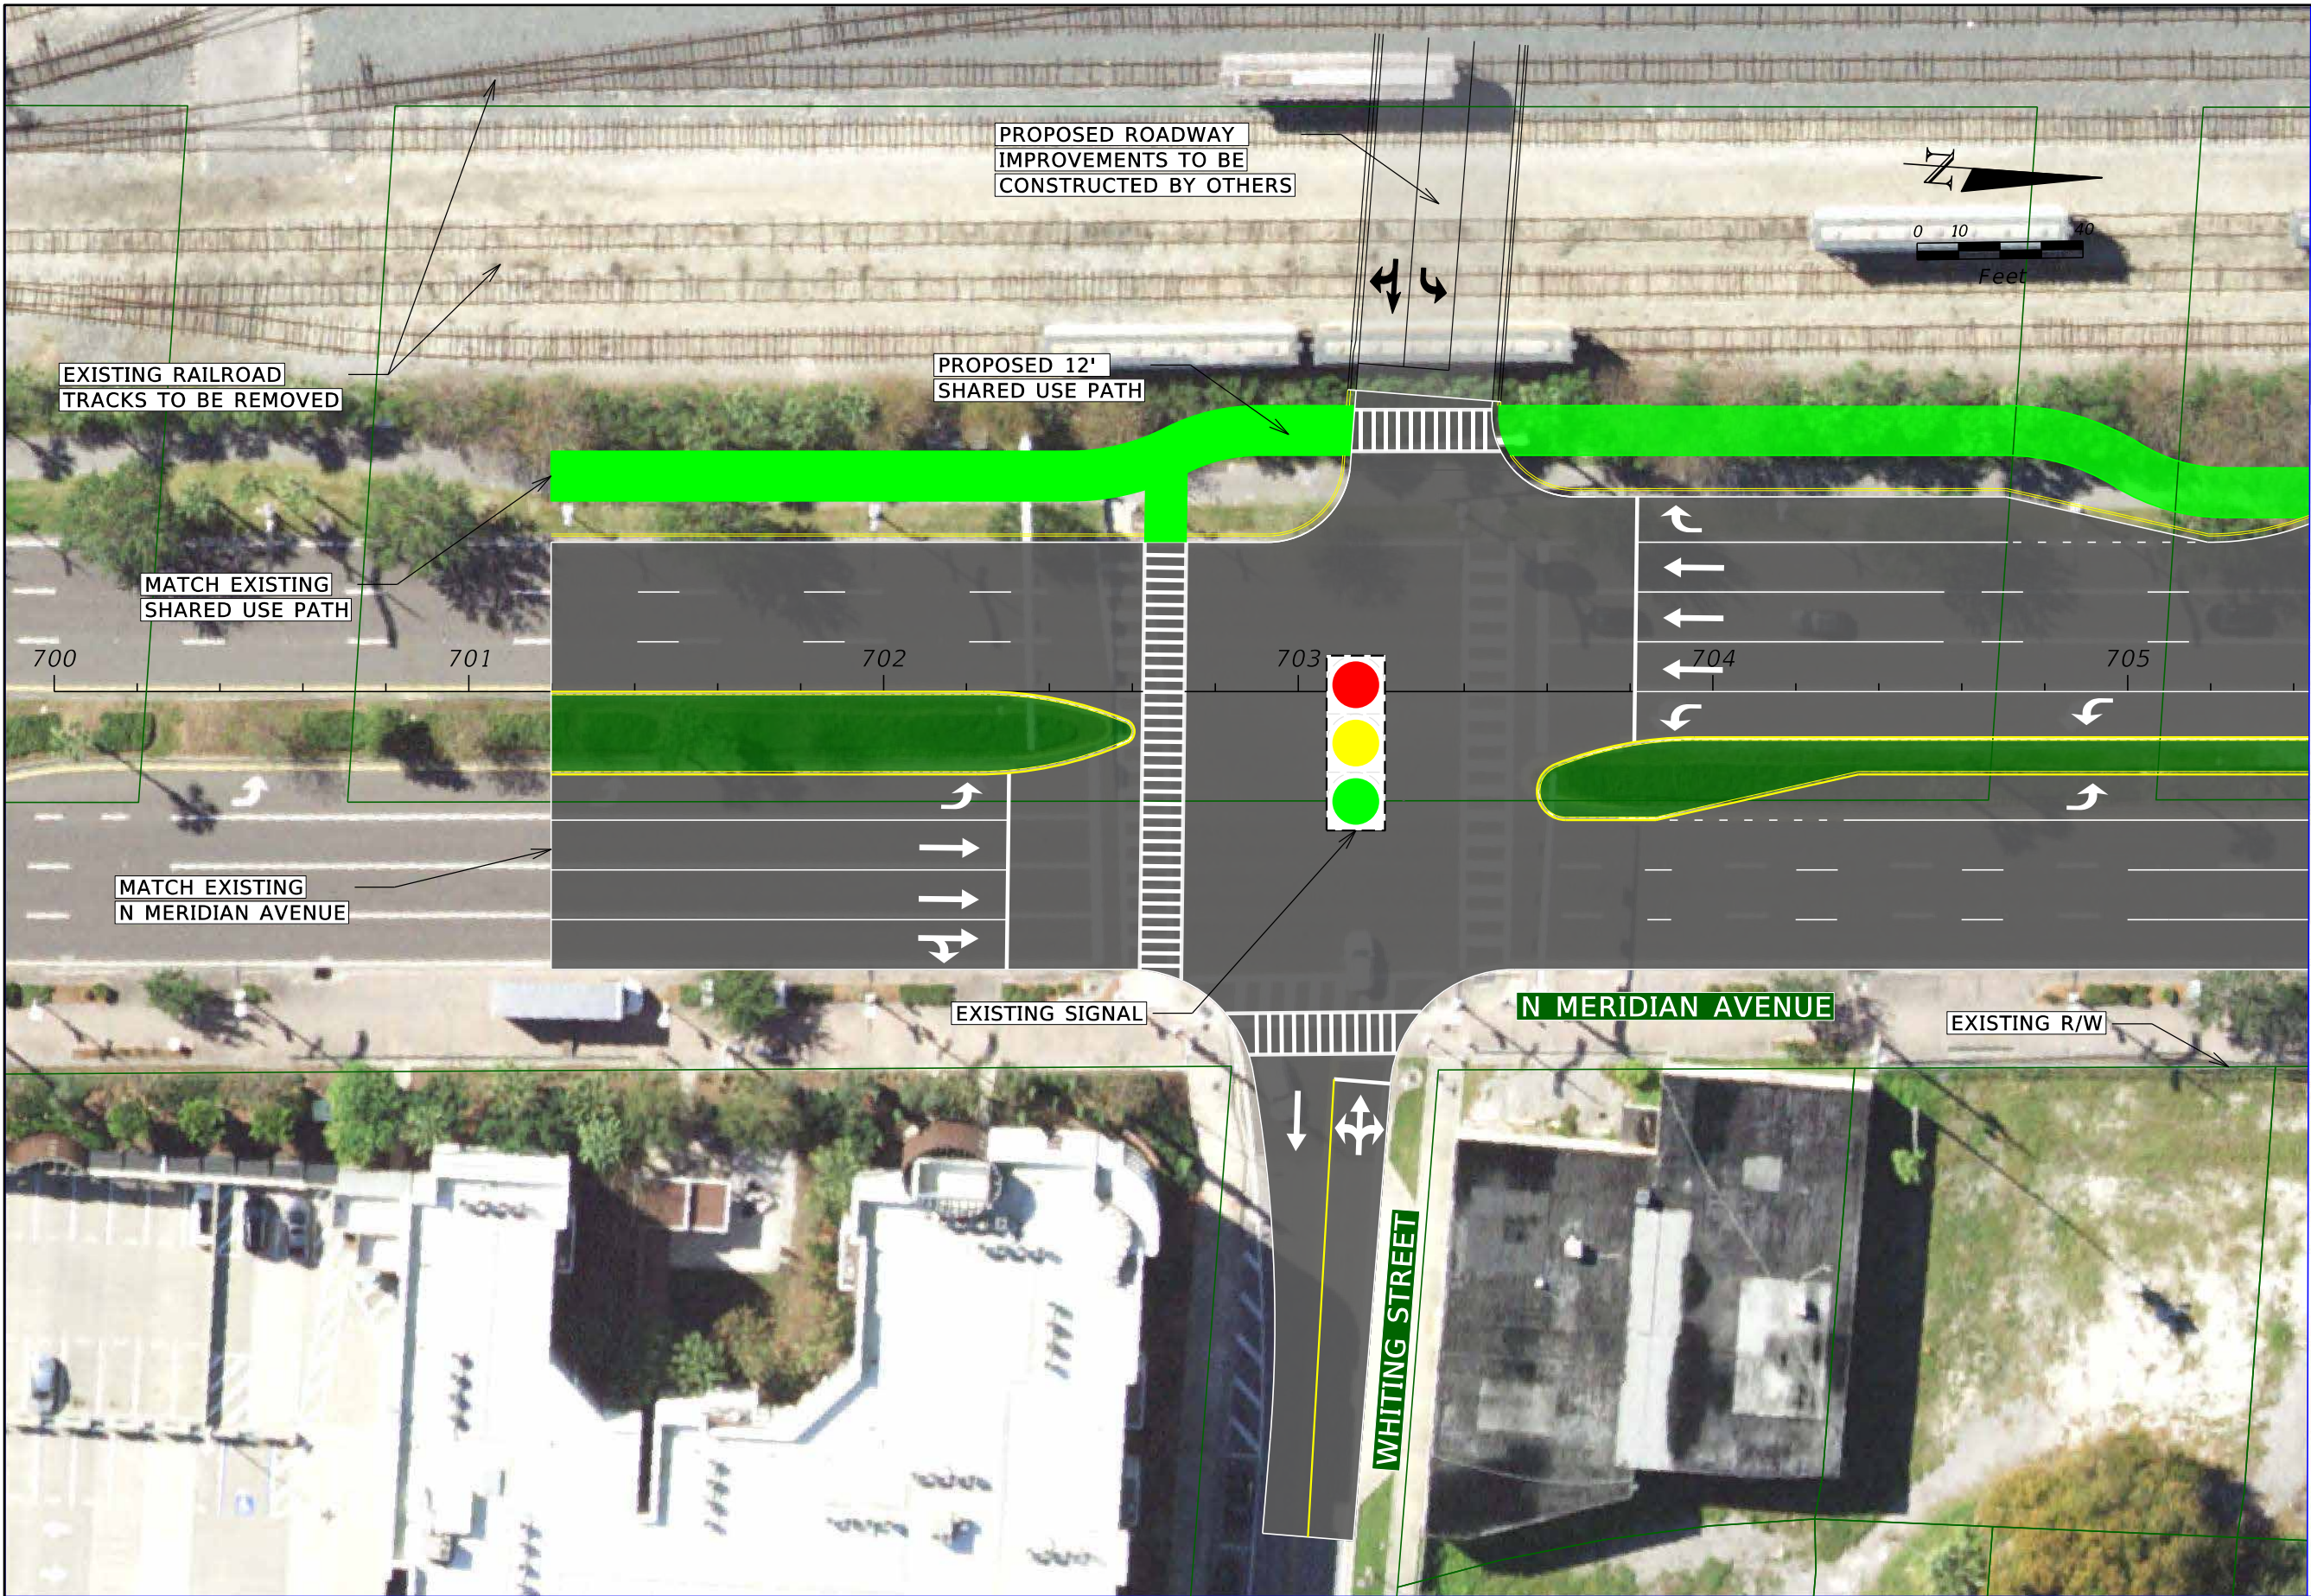

MATCHLINE SHEET 7

LEGEND	Sidewalk	Proposed Maintenance Agreement	Existing LA ROW	Ramp Shoulder	TAMPA HILLSBOROUGH EXPRESSWAY AUTHORITY			PREFERRED ALTERNATIVE CONCEPT PLAN SHEET	SHEET NO.
	Travel Lanes	Proposed Roadway Limits of Construction	Wall Barrier	Pavement Removal					
	Grass	Existing ROW	Bridge	High Level Contamination	ROAD NO.	COUNTY	FINANCIAL PROJCT ID		
Traffic Separator/ Raised Median	Proposed ROW	Curb	Medium Level Contamination	Medium Level Contamination	SR 618	HILLSBOROUGH	HI-0141		8
H.W. LOCHNER, INC. 4350 W. CYPRESS STREET - SUITE 800 TAMPA, FL 33607 CERTIFICATE OF AUTHORIZATION #894									